


three inches = one foot  
one and one half inches = one foot  
one inch = one foot  
three quarters inch = one foot  
one half inch = one foot  
three eighths inch = one foot  
one quarter inch = one foot  
one eighth inch = one foot  
one eighth inch = one foot

KEY NOTES:


- ① RUN CABLES IN SEPARATE CONDUIT TO REMOTE DEVICE LOCATIONS. USE 2" EMT FOR MAIN RACE WAY AND 3/4" EMT FOR BRANCH CONNECTIONS.
- ② RUN CABLE IN NEW CABLE TRAY TO APPLICABLE REMOTE DEVICE LOCATIONS.

GENERAL NOTES:

1. CONTRACTOR IS TO REMOVE EXISTING LOW VOLTAGE CABLE TRAY AND INSTALL A NEW CABLE TRAY SYSTEM

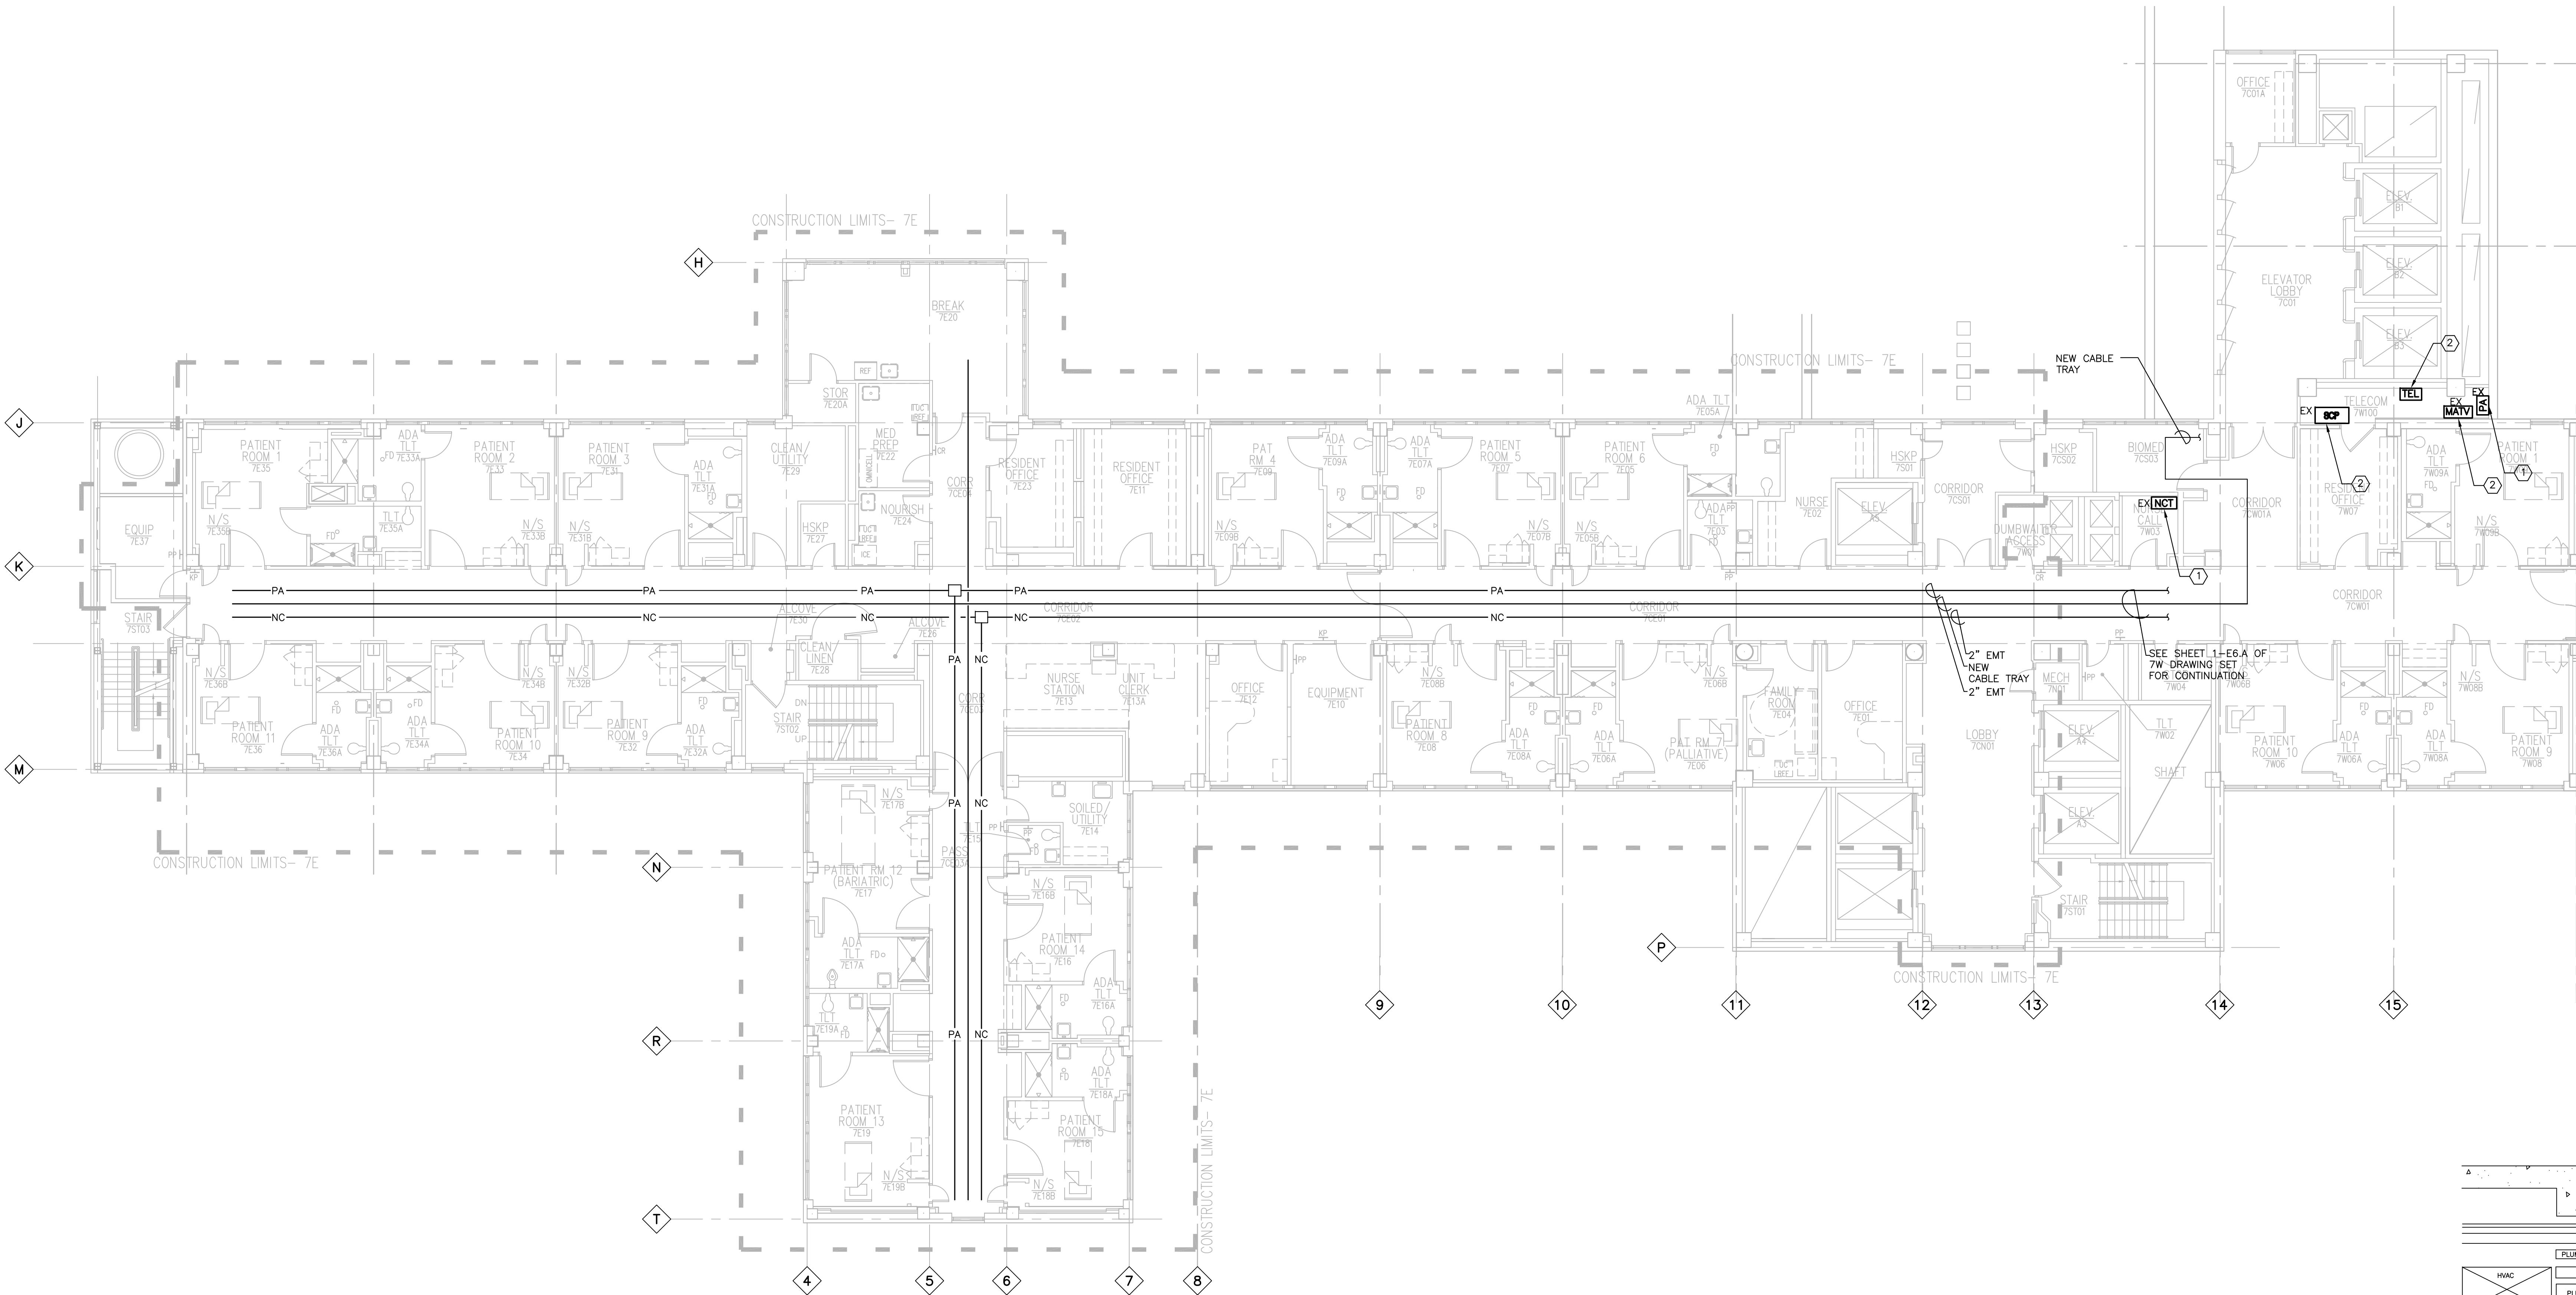

1 LOW VOLTAGE NEW WORK PLAN - 7E  
SCALE 1/8"=1'-0"

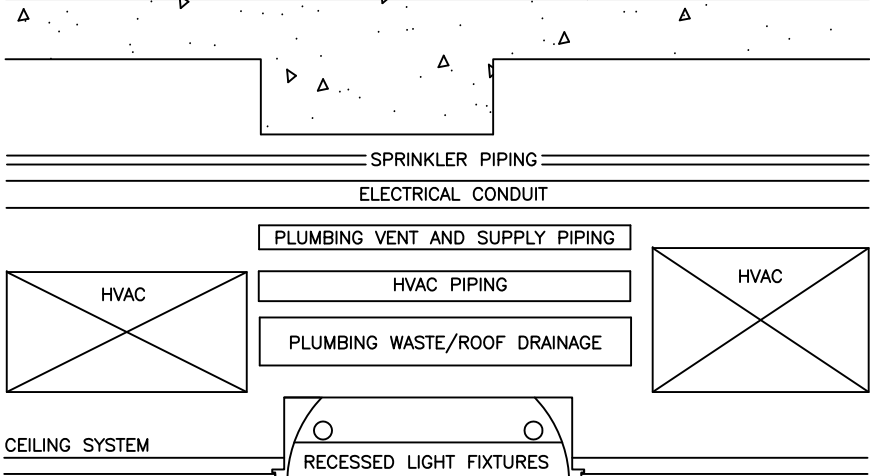

FULLY SPRINKLERED  
FOR CONSTRUCTION

Revisions:	Date	KEY PLAN:	STAMP:	CONSULTANTS:	ARCHITECT/ENGINEERS:	Drawing Title	Project Title	Project Number	Office of Construction and Facilities Management
						LOW VOLTAGE- NEW WORK EQUIPMENT LAYOUT PLAN CONDUIT LAYOUT	RENOVATE INPATIENT MEDICAL/SURGICAL WARD 7E	R636A8-10-001	
						Approved: Project Director	Location	Building Number	
							Iowa City VA Medical Center	1	
							Date	Drawing Number	
							07/07/2009	1-E5.A	
							Checked	Dwg. 27 of 44	
							DS		
							Drawn		
							GO		